






維多利亞港


VICTORIA HARBOUR

LEGEND:

-  SITE AREA OF CONTRACT NO. DC2007/23
-  SHAFT EXCAVATION LOCATION
-  AIR QUALITY MONITORING STATION

AIR QUALITY MONITORING STATION

AM3 ROOFTOP OF WAN CHAI EAST PTW

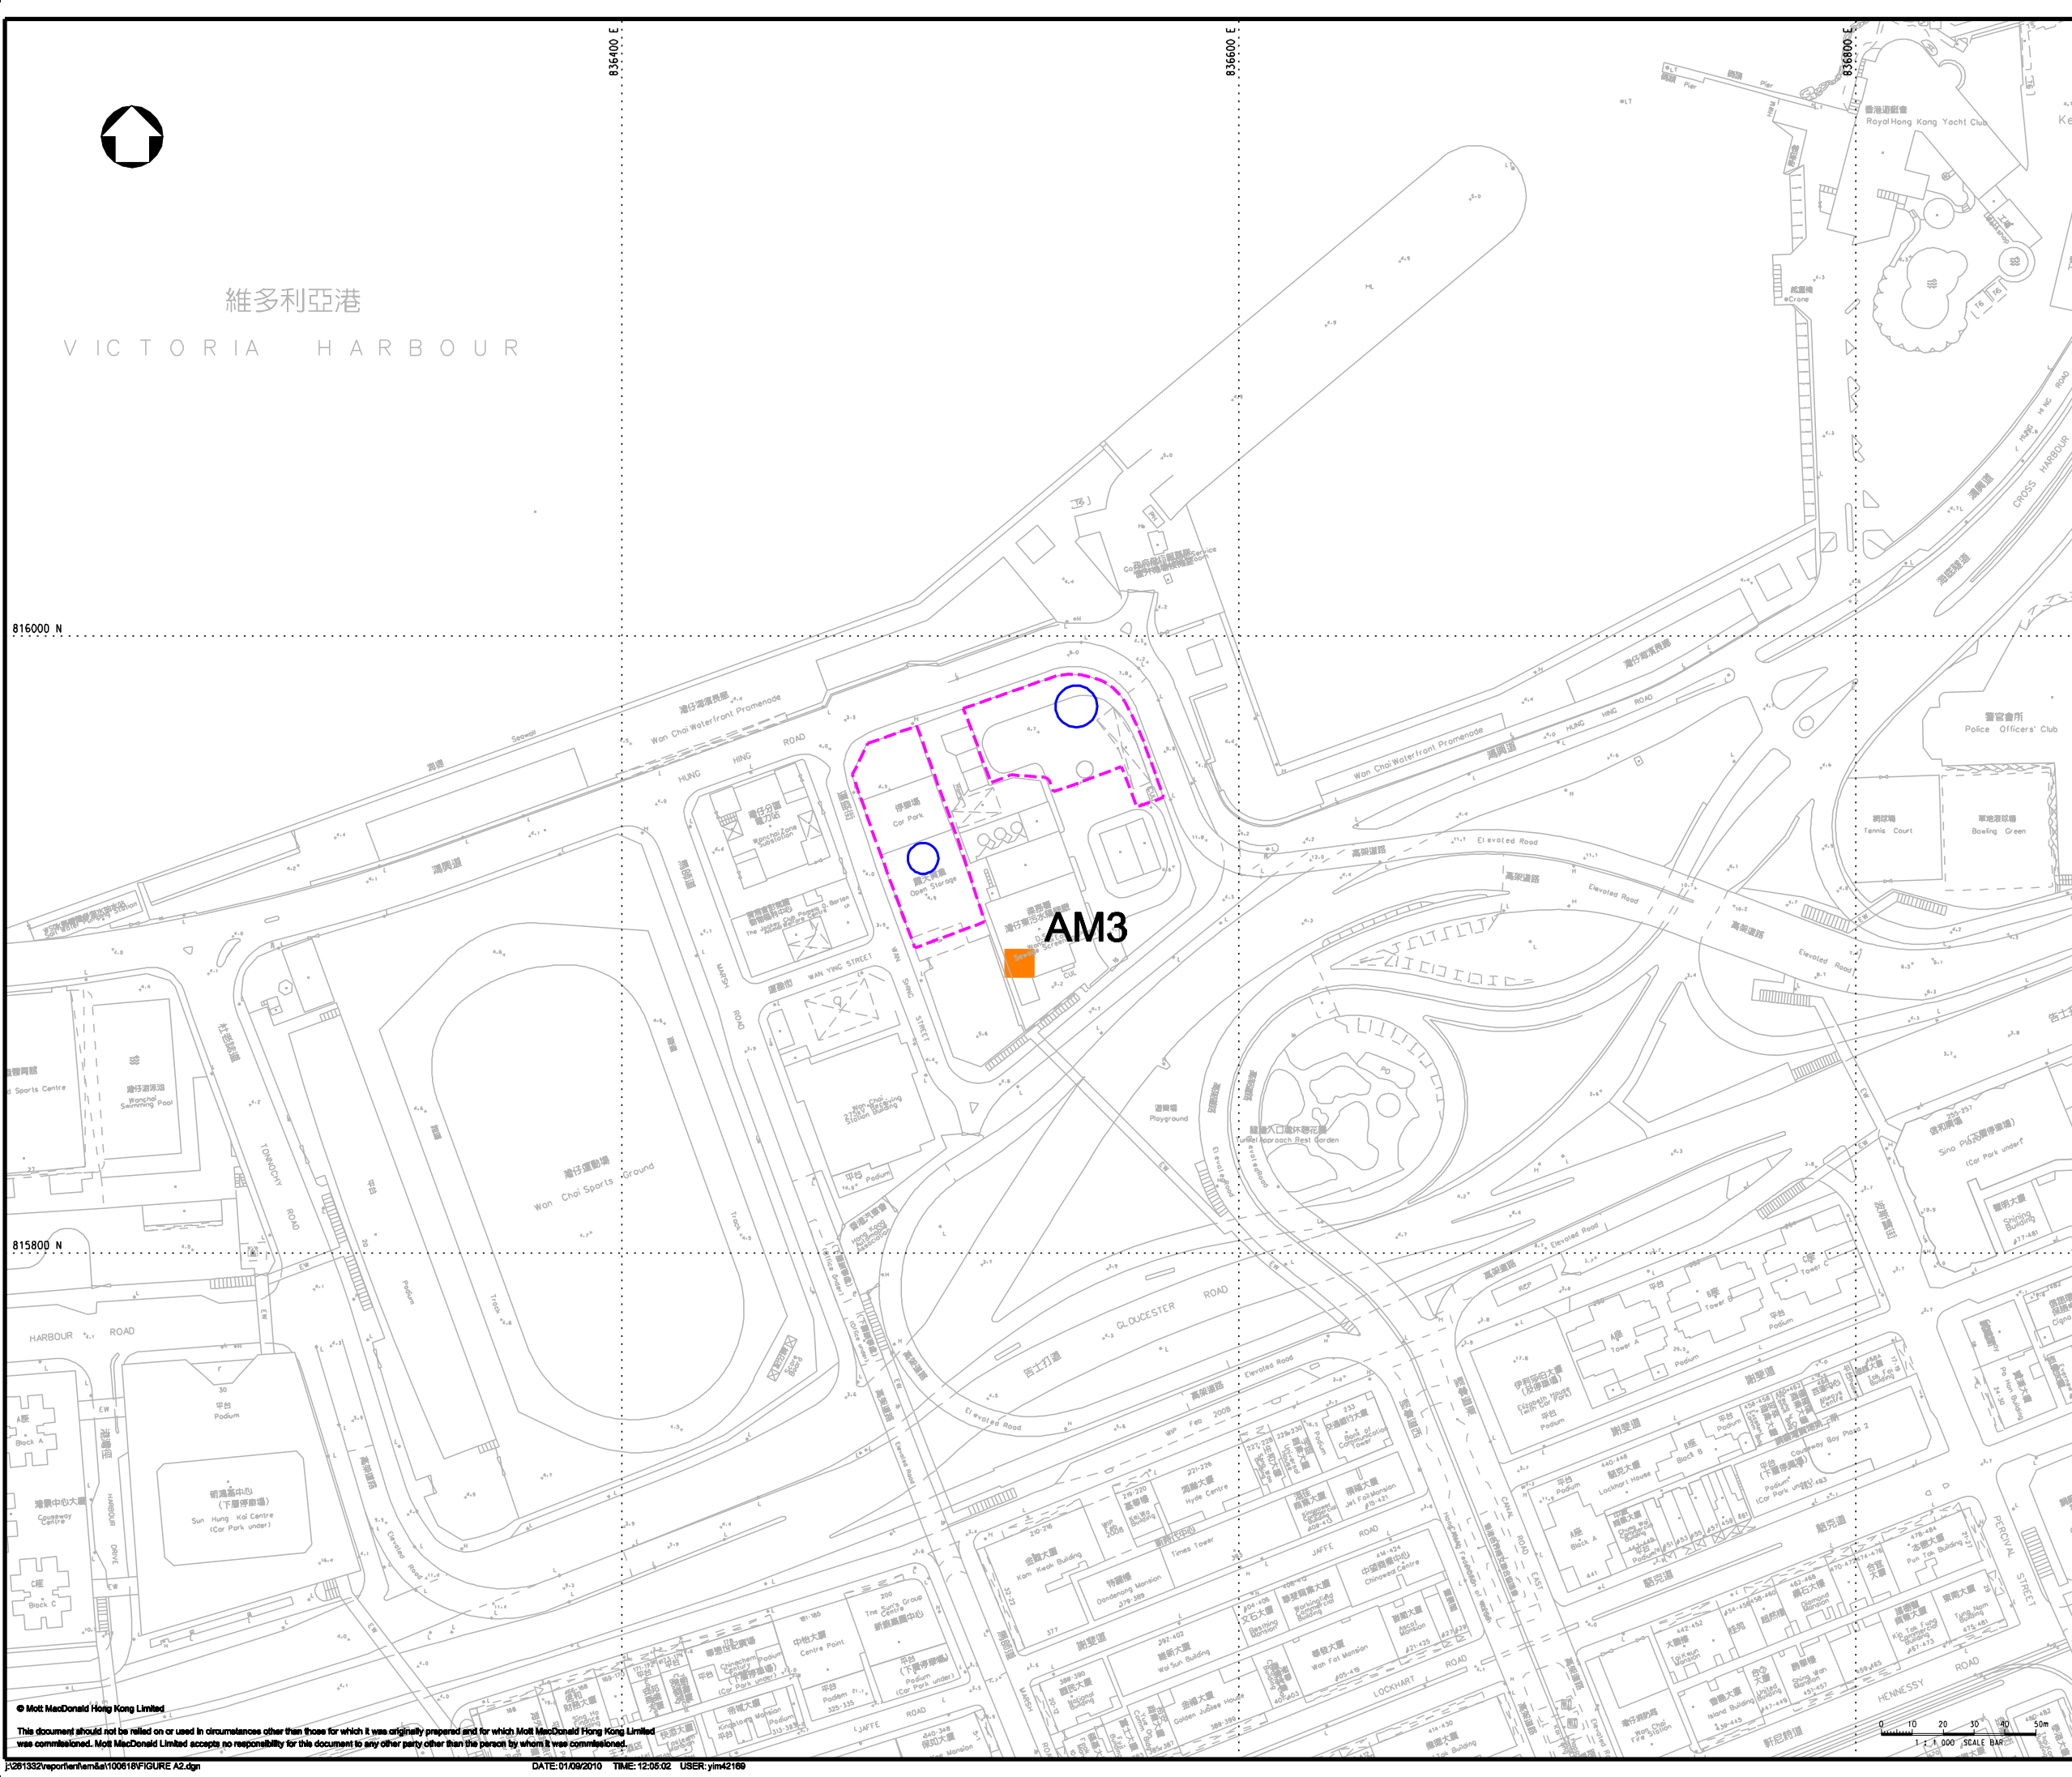

P1	JUN 10	MING	FIRST ISSUE	JC	AFK
Rev	Date	Drawn	Description	Ch'kd	App'd



20/F Two Landmark East
100 How Ming Street
Kowloon
Hong Kong
T +852 2828 8757
F +852 2827 1823
www.mottmac.com.hk

Client



The Government of the Hong Kong
Special Administrative Region
Drainage Services Department

Project
AGREEMENT NO. CE8/2009(EP)
HARBOUR AREA TREATMENT SCHEME (HATS) STAGE 2A
INDEPENDENT ENVIRONMENTAL CHECKER FOR
CONSTRUCTION PHASE - INVESTIGATION

Title
**CONSTRUCTION DUST
MONITORING LOCATION -
WAN CHAI EAST**

Designed	JC	Eng check	JC
Drawn	MING	Coordination	AFK
Dwg check	JC	Approved	AFK
Scale at A1	Status	Rev	
1:1000	PRE	P1	

Drawing Number **FIGURE A2**